


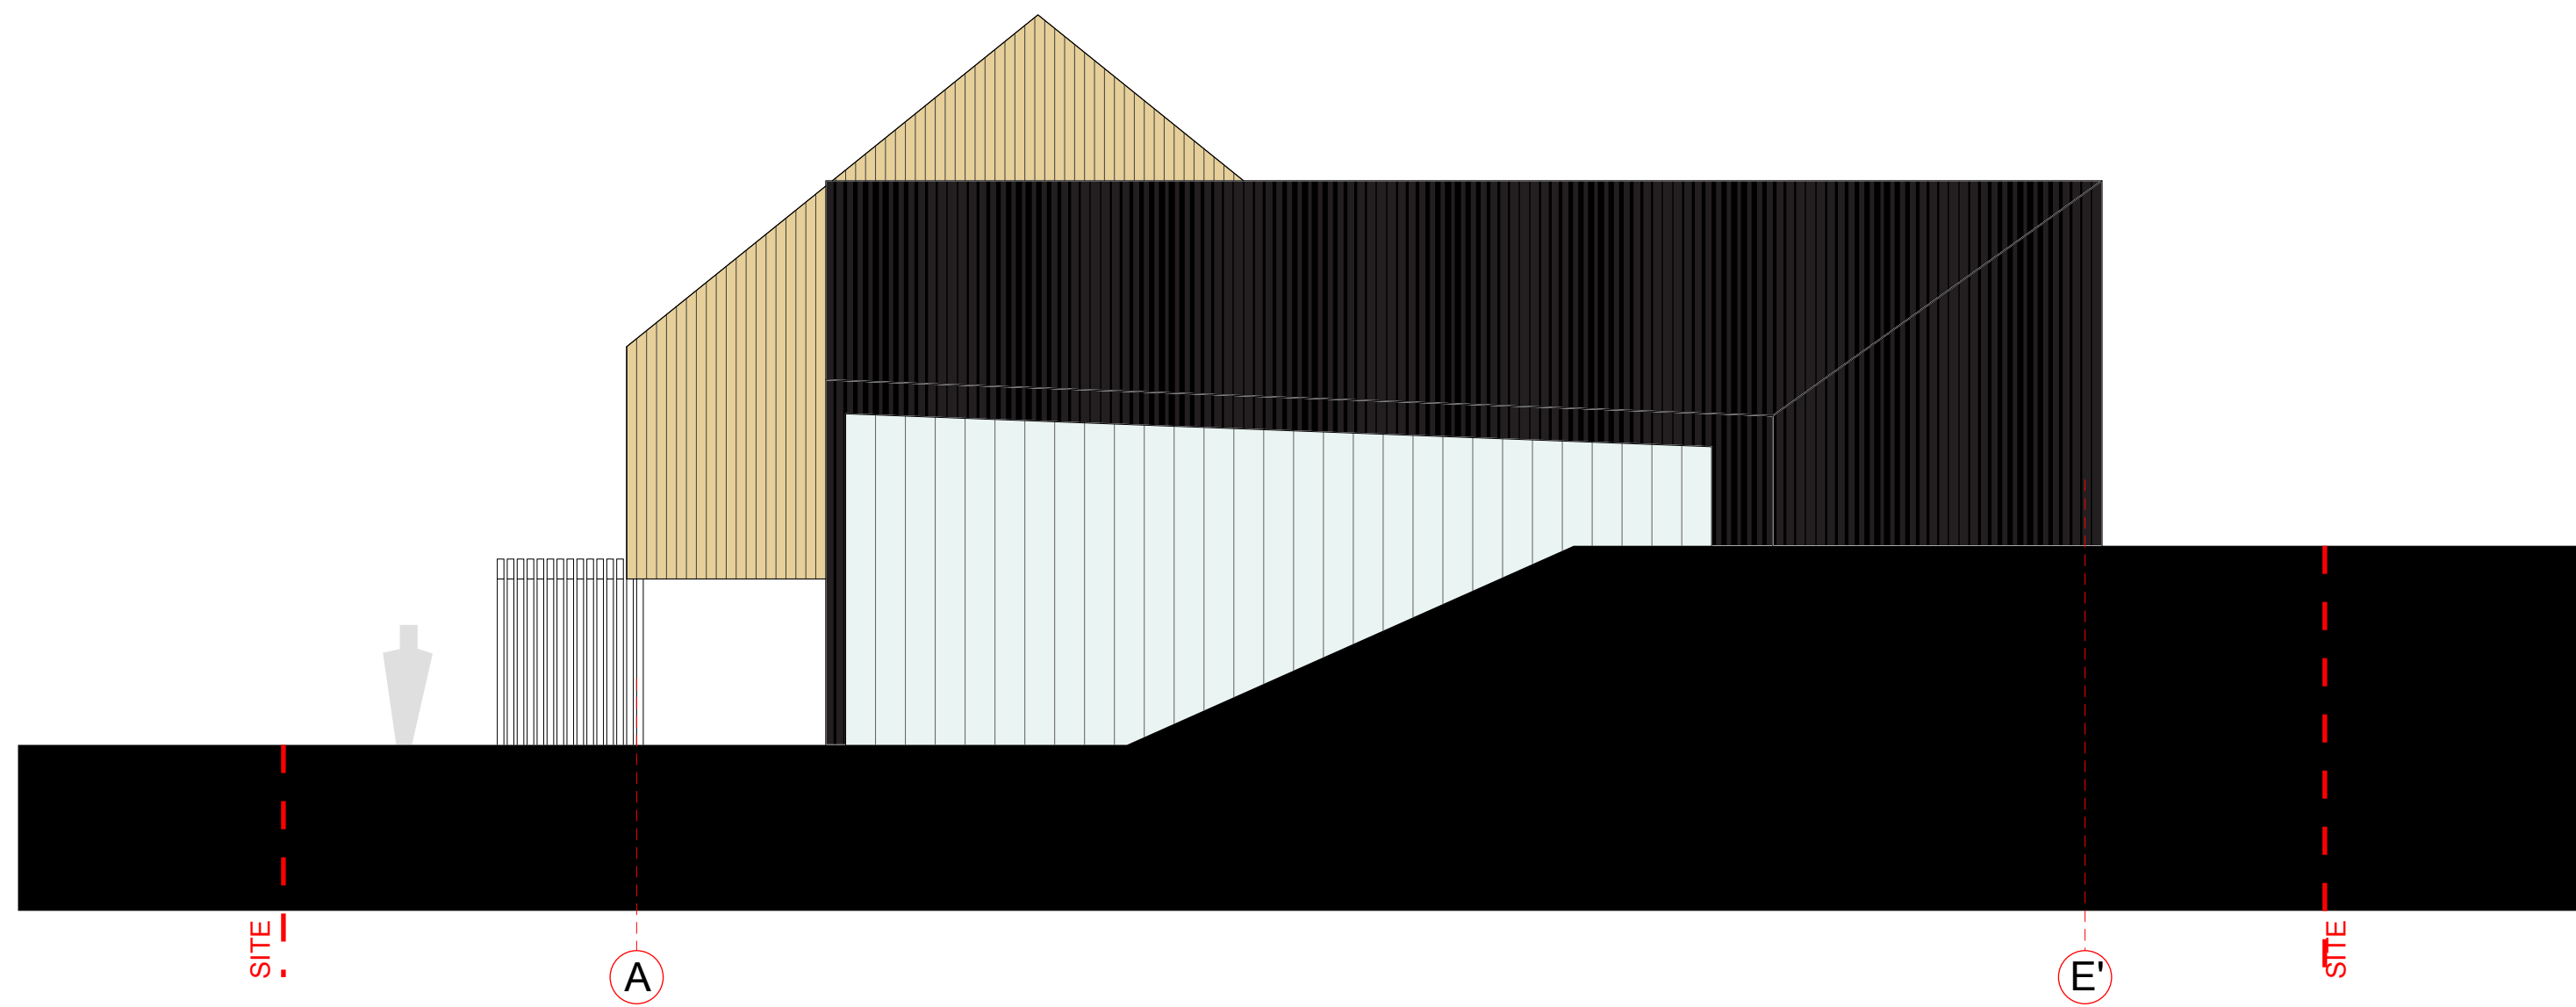

FACADE A-E'

0 1 m 5 m 10 m

1:100 @ A2

architects: Petras Džervus + Audrius Šakas