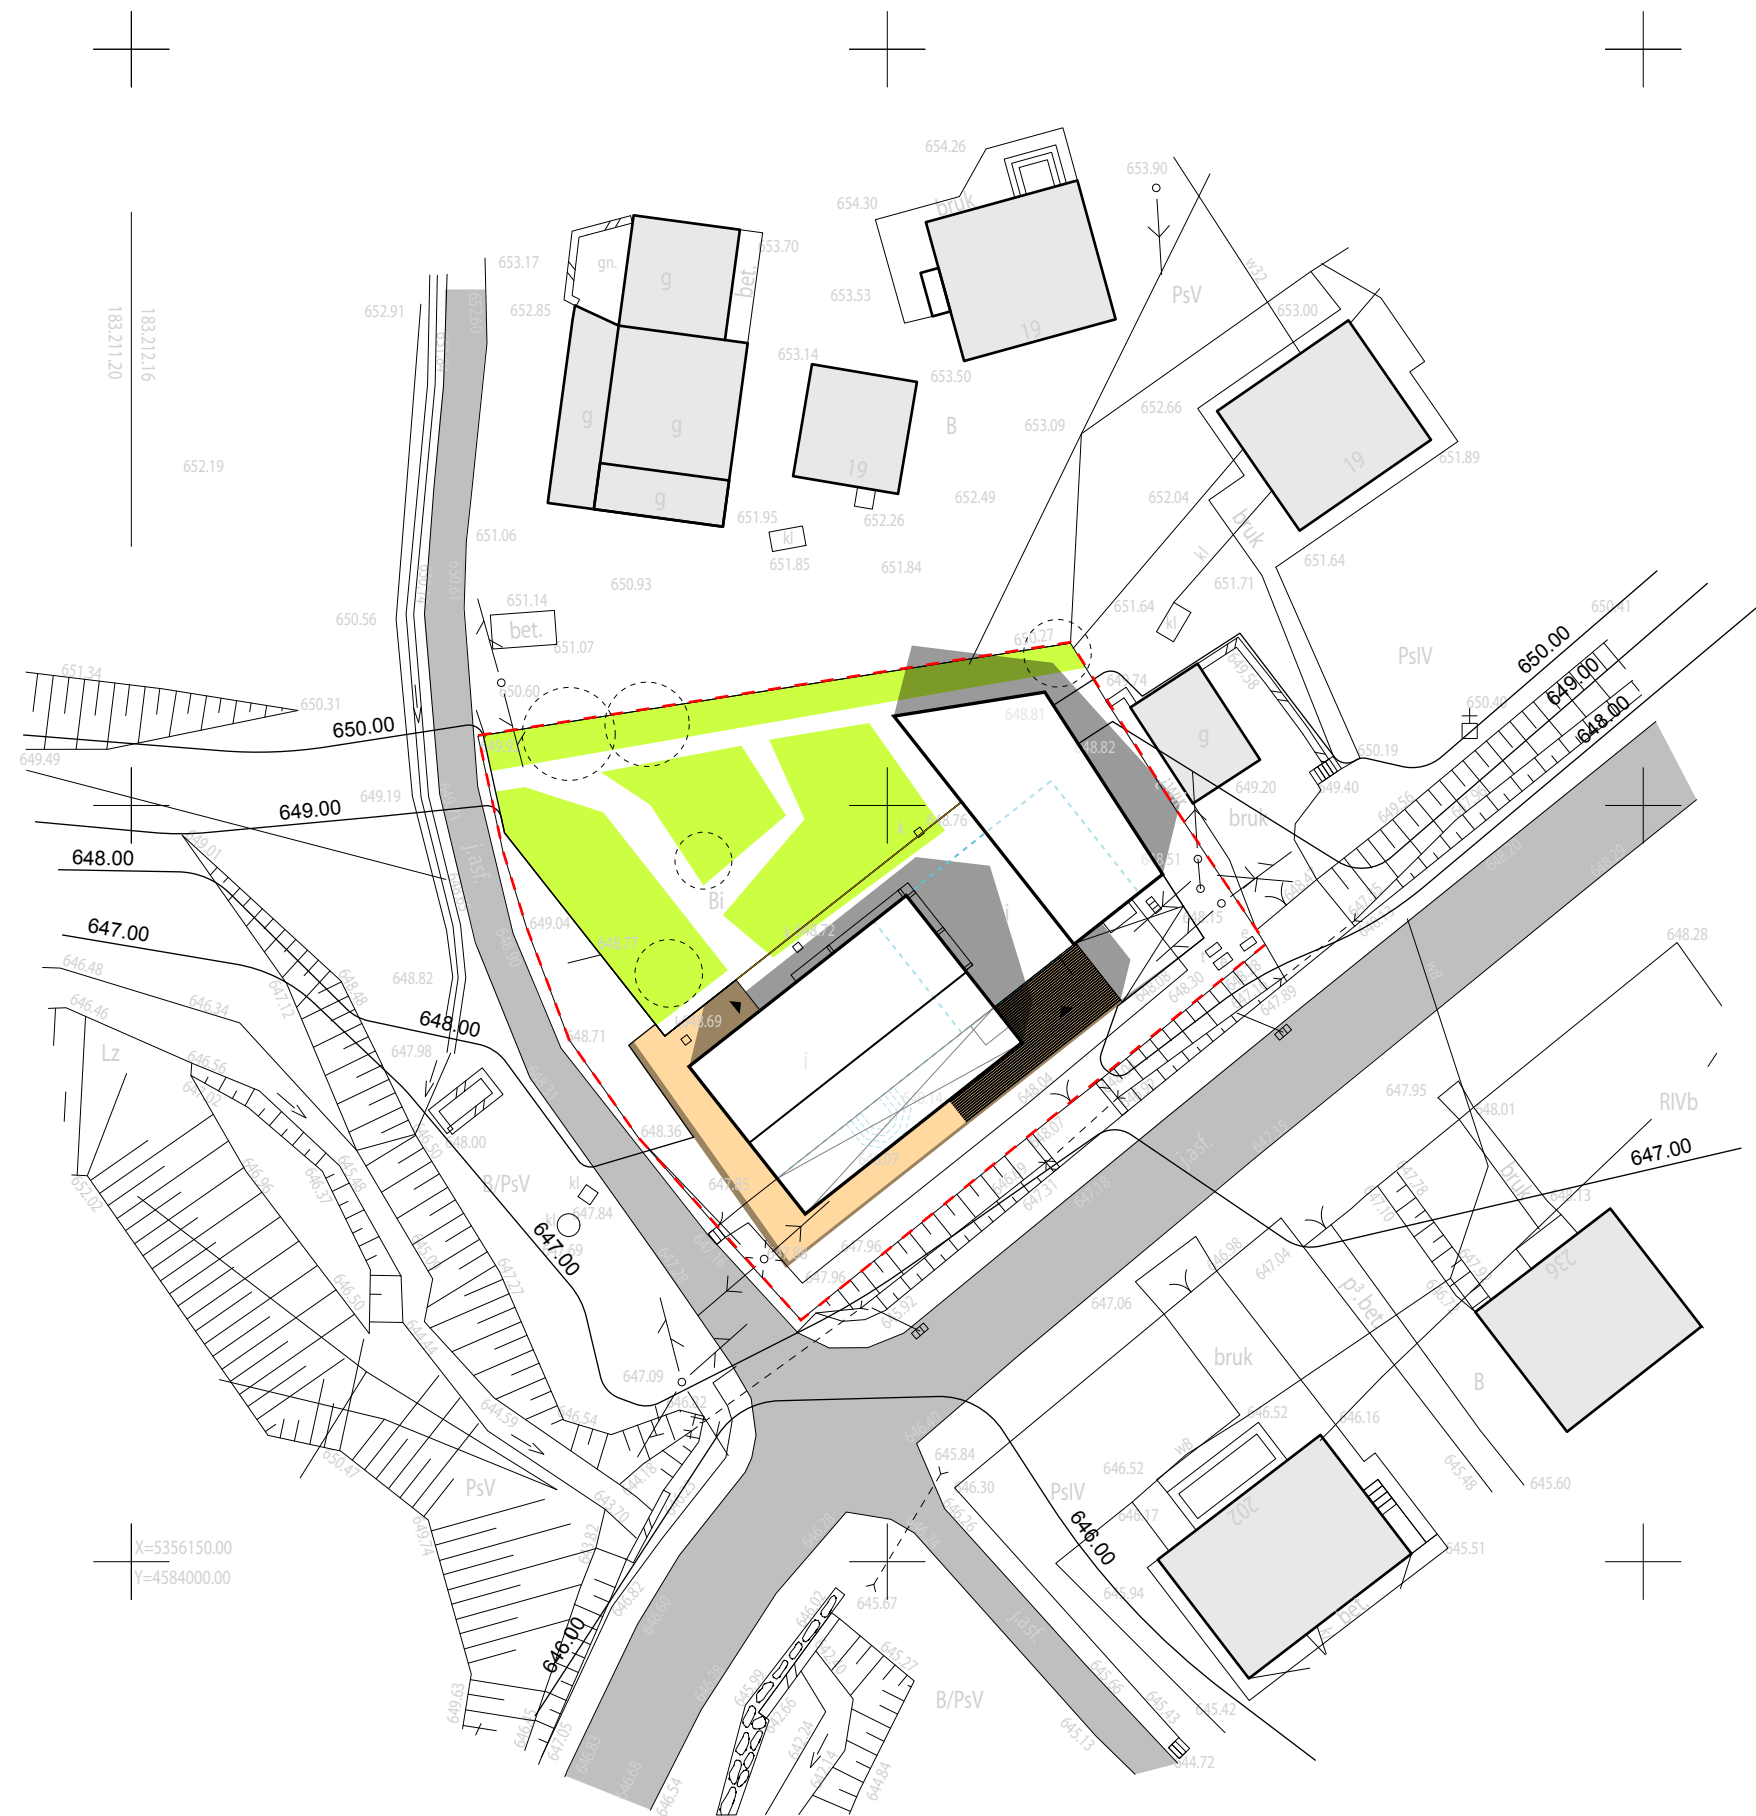


SITE PLAN

TOTAL AREA: 1402 M²

0 1 m 5 m 20 m

1:500 @ A3