



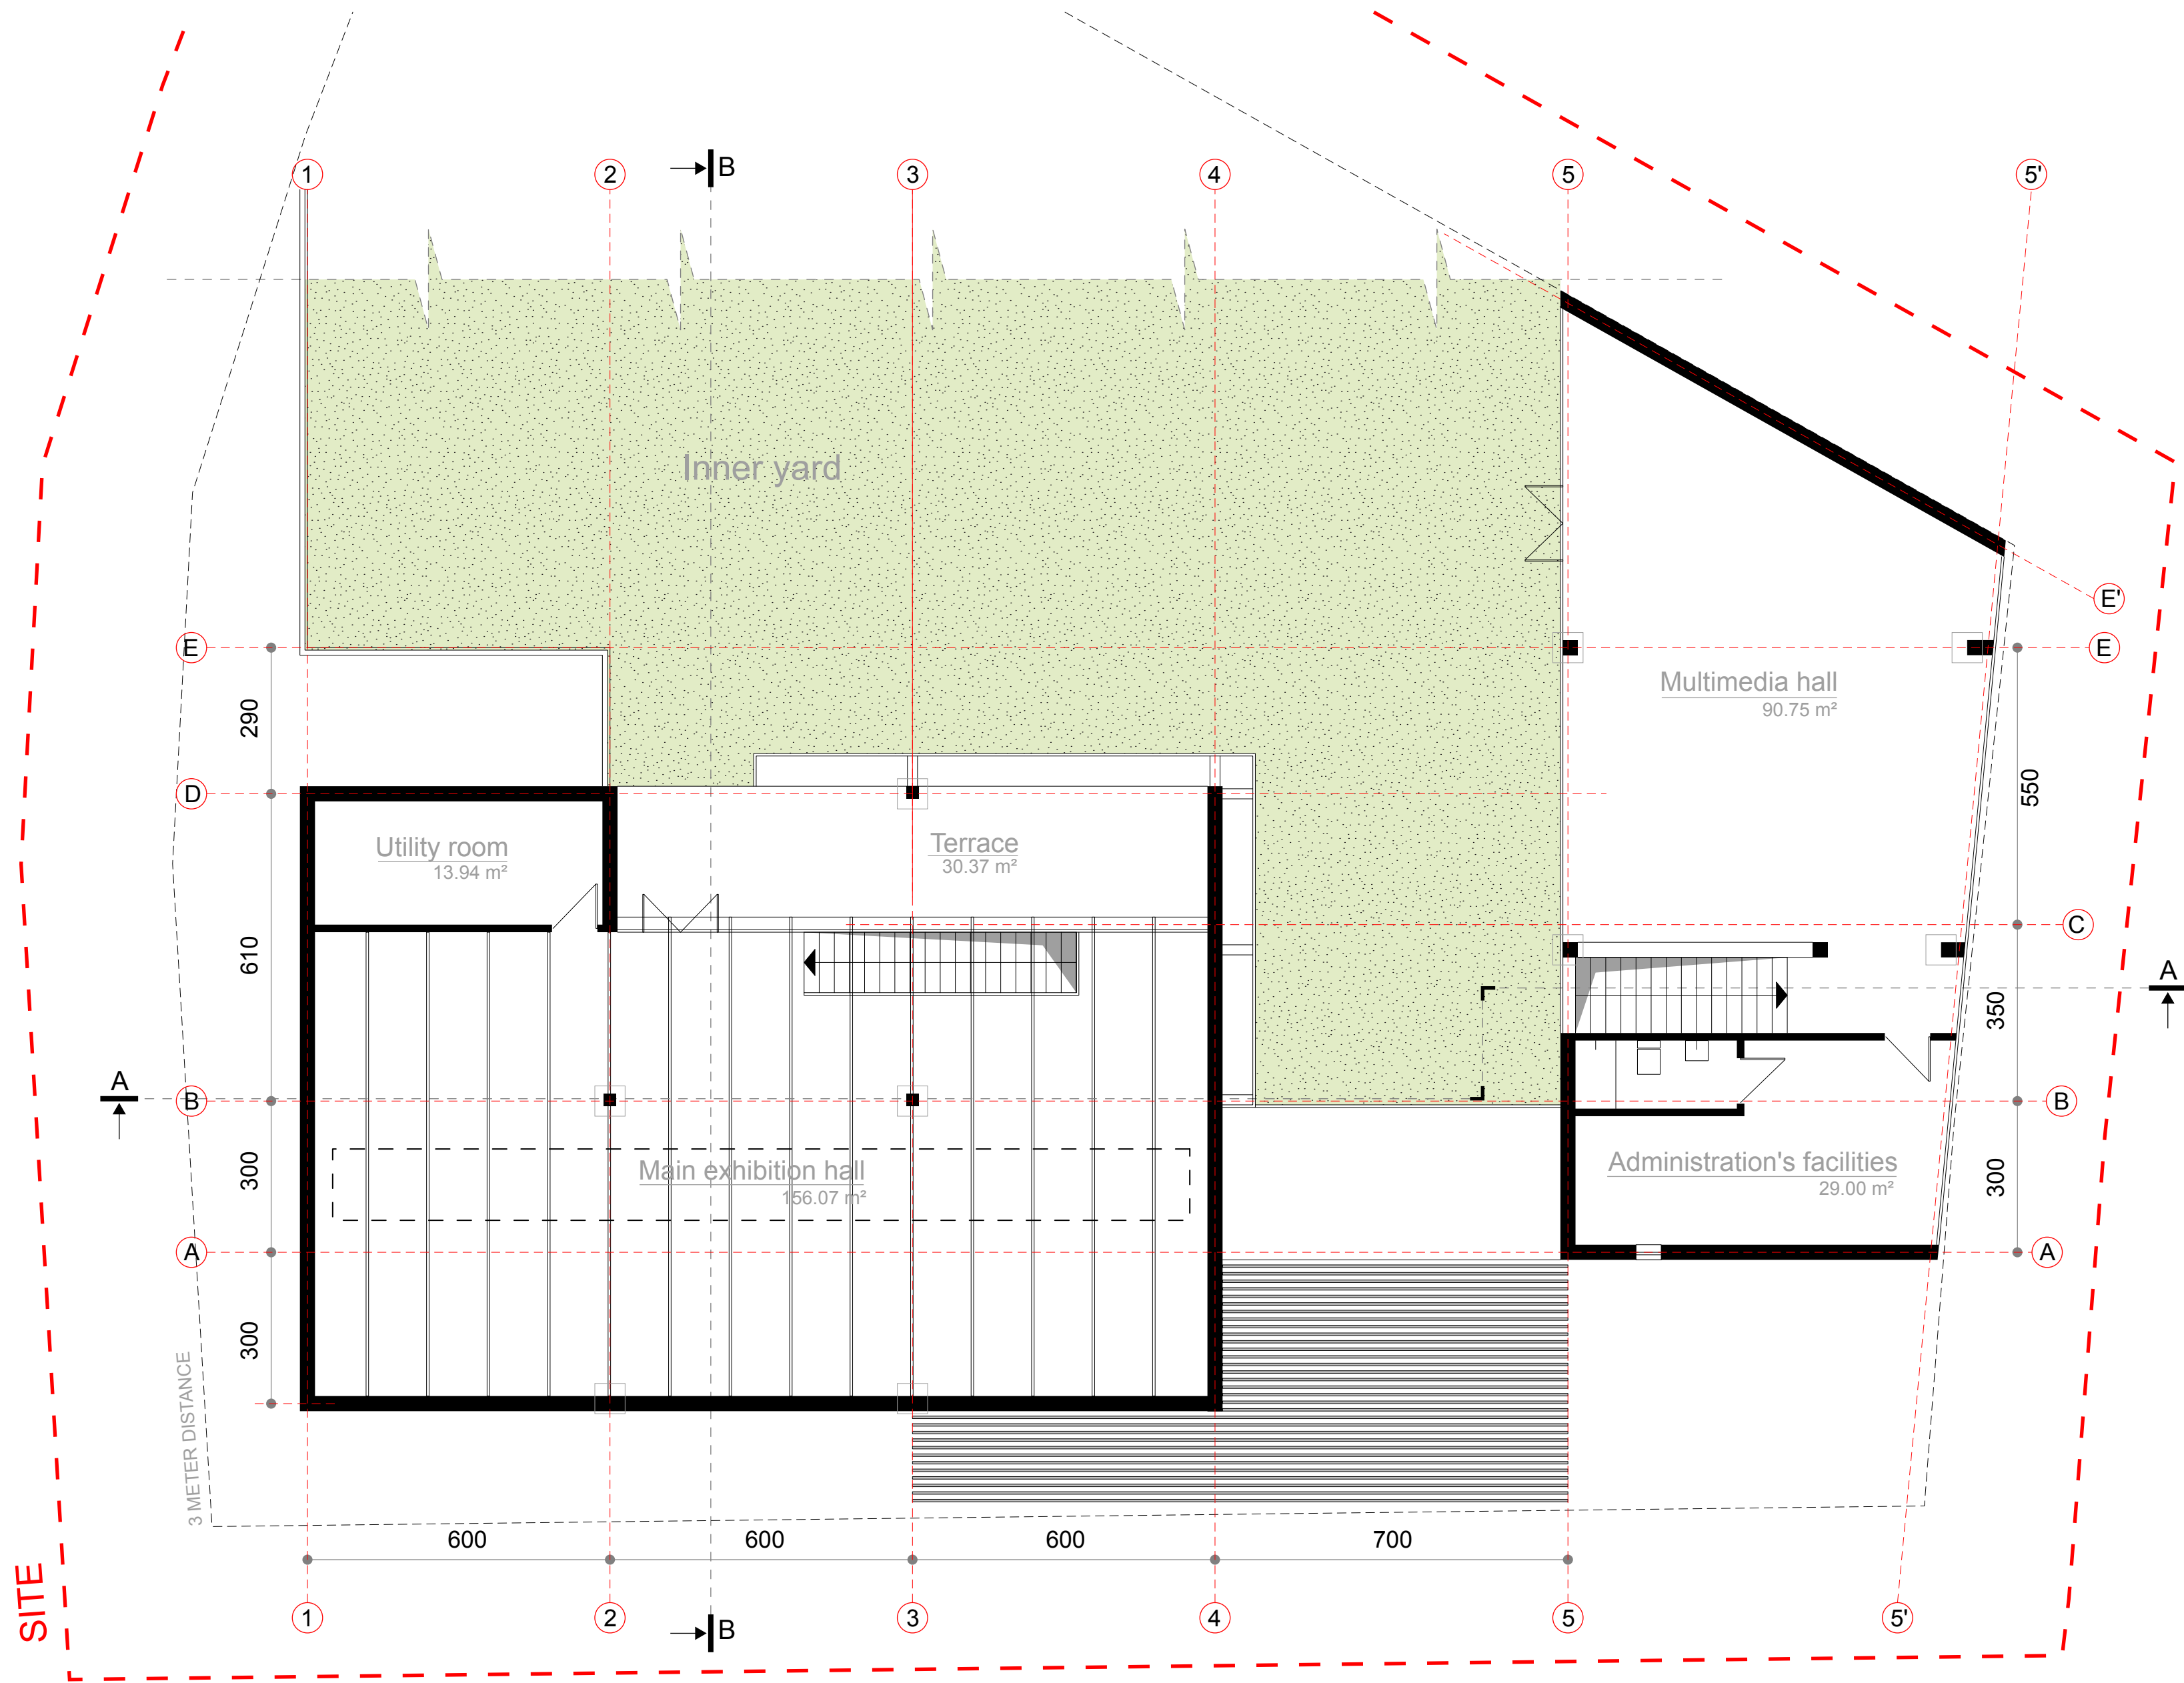

1st FLOOR PLAN

TOTAL AREA: 289.76 M²

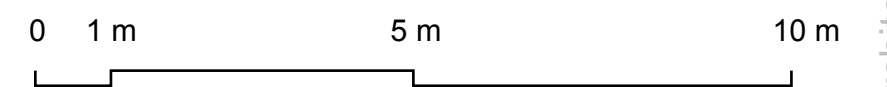

1:100 @ A2