



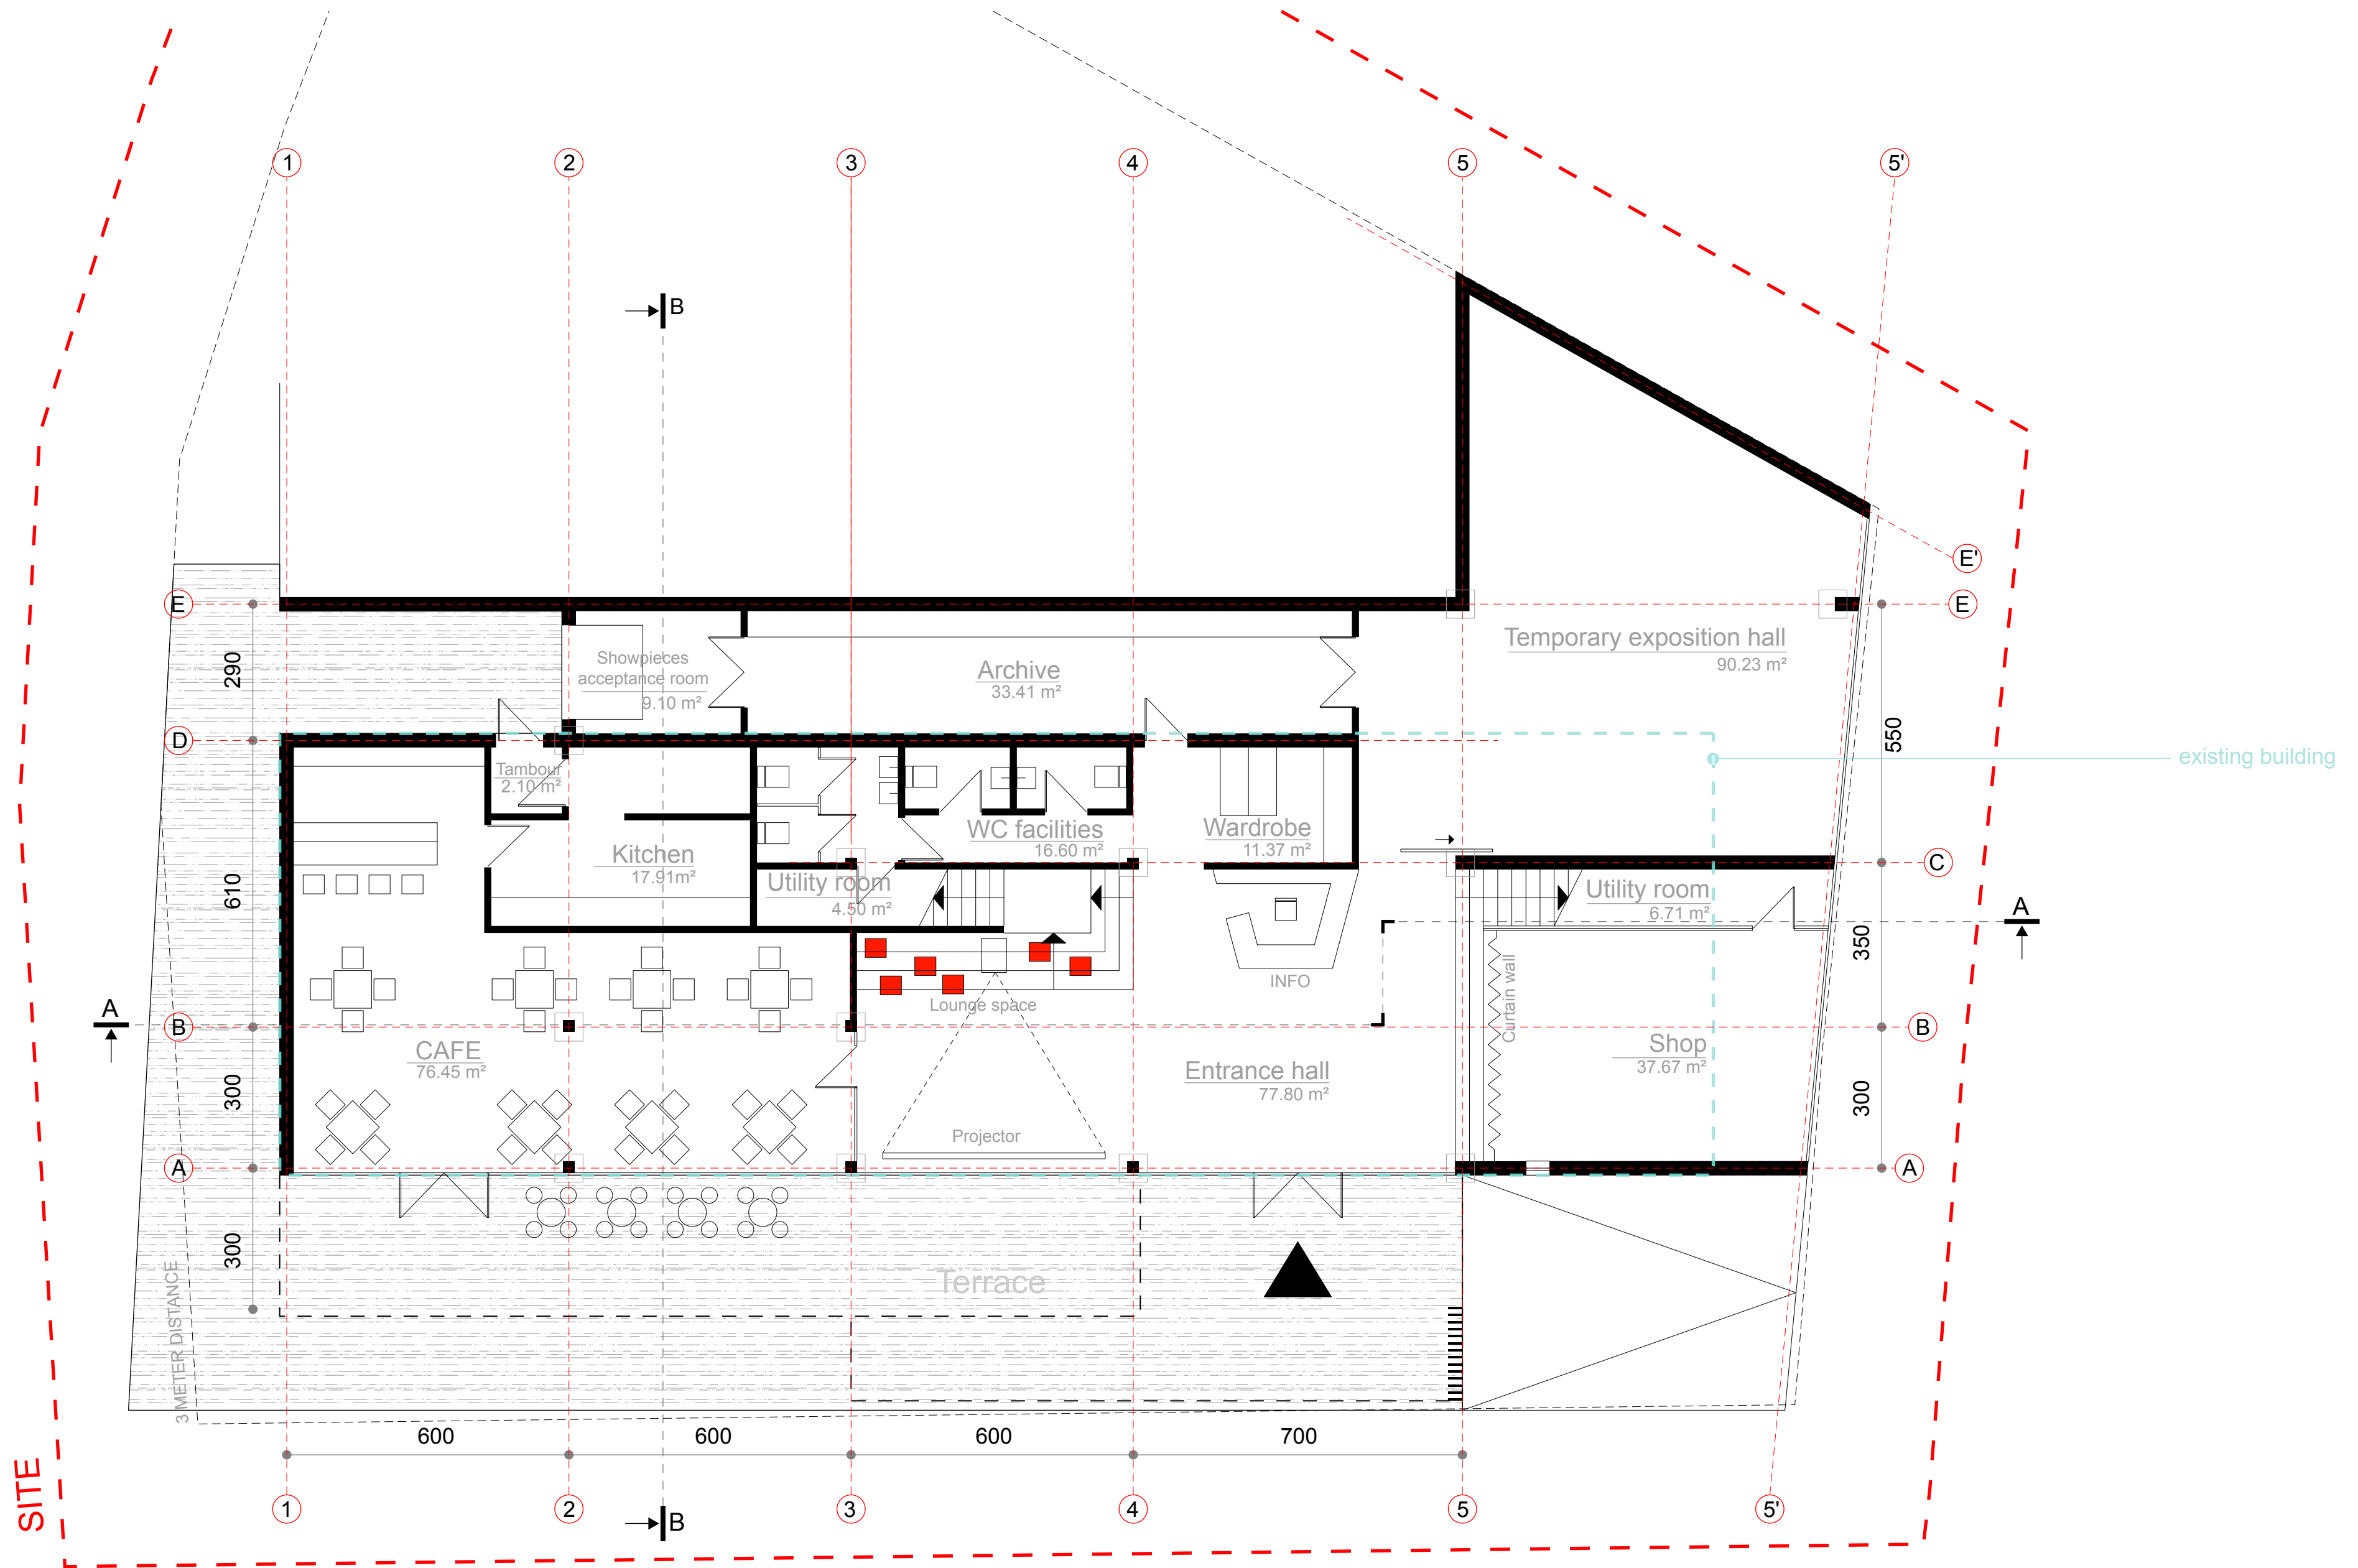

GROUNDFLOOR PLAN

TOTAL AREA: 383.85 M²

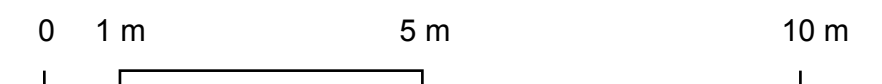

1:100 @ A2