


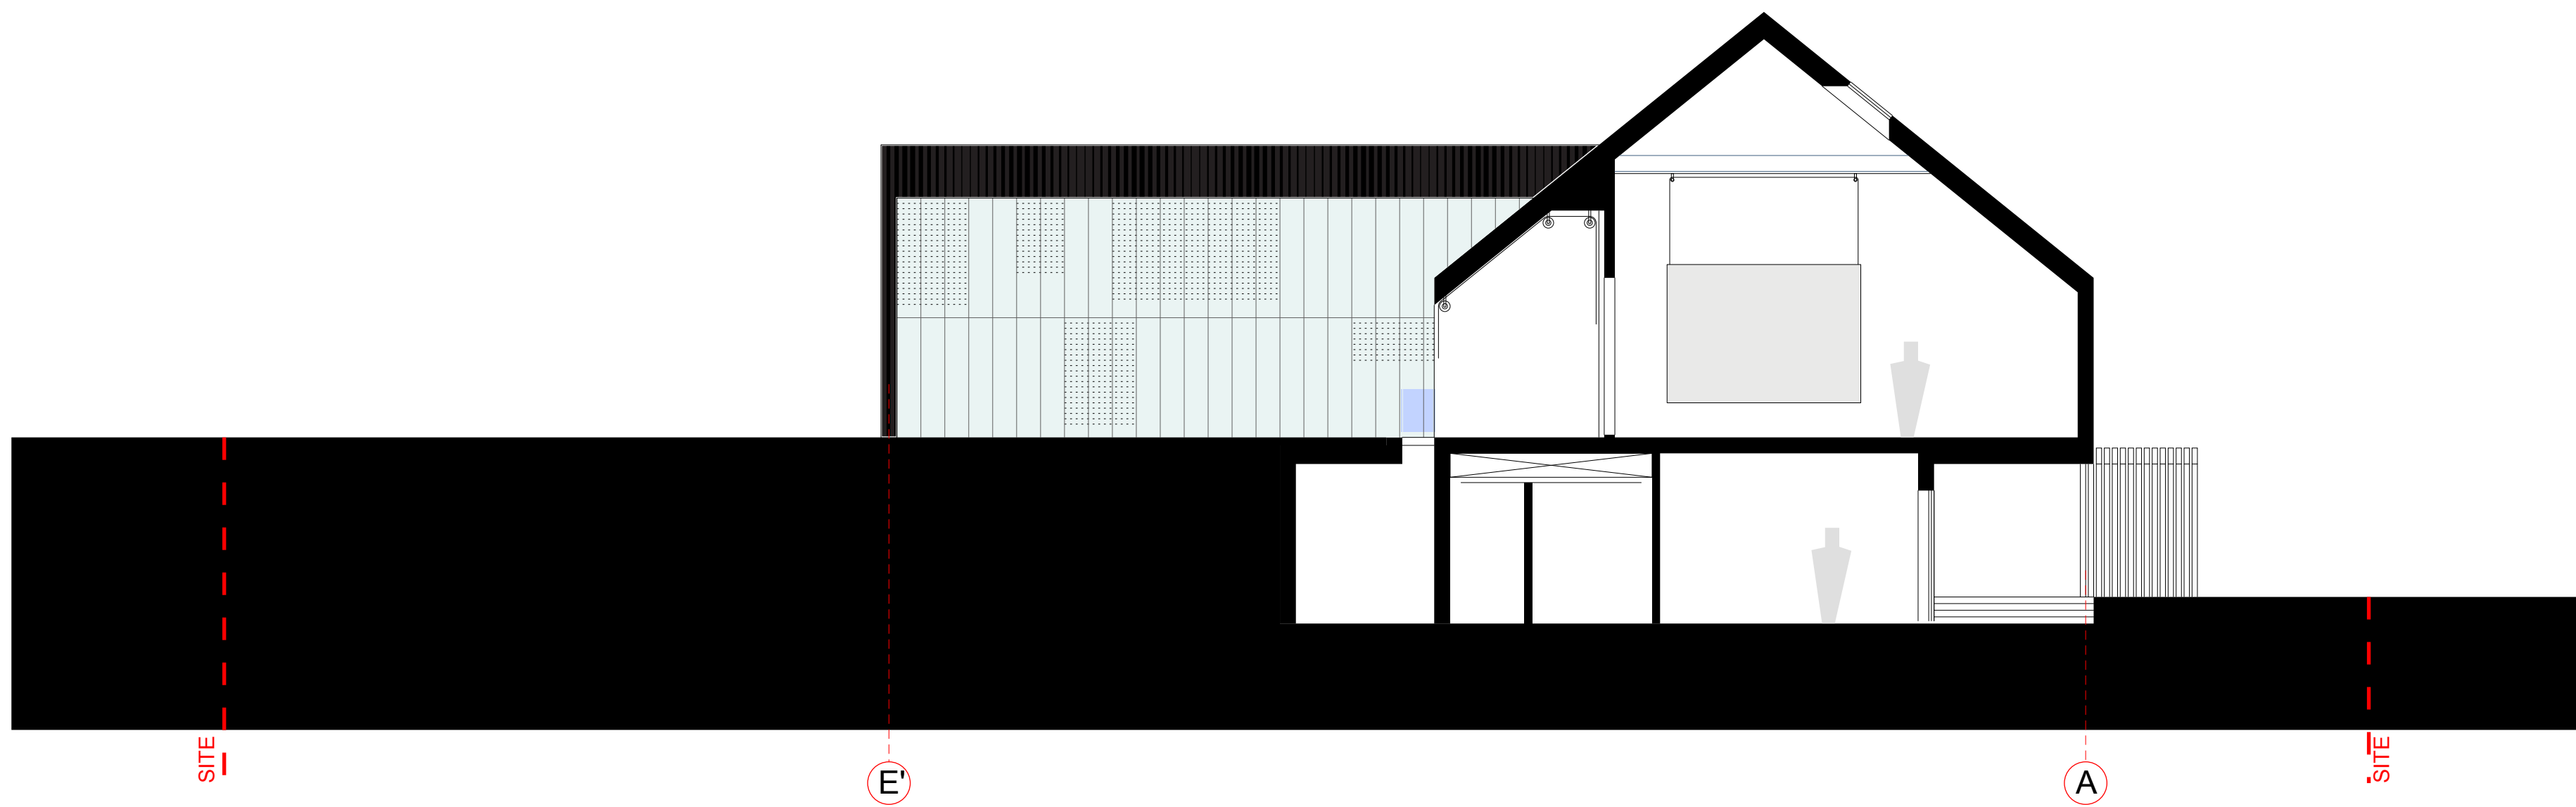

SECTION B-B

0 1 m 5 m 10 m

1:100 @ A2